

GENERAL NOTES

1. IT IS CUSTOMERS RESPONSIBILITY TO ENSURE THAT EACH PRODUCT IS FIT FOR IT'S INTENDED PURPOSE AND THAT THE ACTUAL CONDITIONS ARE SUITABLE.
2. IT IS THE CUSTOMERS RESPONSIBILITY TO FOLLOW ACO POLYMER PRODUCTS, INC. INSTALLATION INSTRUCTIONS FOR EACH PRODUCT. SEEK ENGINEERING ADVISE FOR INSTALLATIONS NOT ILLUSTRATED IN THE INSTALLATION GUIDELINES.
3. FOR FURTHER PRODUCT INFORMATION, CUT SHEETS, SPECIFICATIONS AND INSTALLATION INSTRUCTIONS, PLEASE VISIT US AT OUR WEBSITE: WWW.ACOUSA.COM.
4. ACO IS NOT RESPONSIBLE TO ENSURE PROPER FLOW TO SYSTEMS OUTLETS OR CATCH BASINS, REFER TO GRADING PLANS. ALL TRENCH DRAIN LAYOUTS ARE DESIGNED AT 0.0% LONGITUDINAL PAVEMENT SLOPE UNLESS OTHERWISE NOTED.

TRENCH NOTES

1. ALL FABRICATIONS TO BE COMPLETED BY INSTALLING CONTRACTOR.
2. DIMENSIONS ARE FROM CENTERLINE.
3. PIPE STUBE FROM TRENCH TO SUMP IS RECOMMENDED TO BE MIN 12" LONG.
4. 4' X 4' SUMP BOX W/ GRAY IRON GRATE & FRAME LP INV. 49.63".


ALL DRAWINGS ARE AS ACCURATE AS THE INFORMATION SUPPLIED. ALL REASONABLE CARE HAS BEEN TAKEN IN COMPILING THE INFORMATION WITHIN. PLEASE REVIEW THIS INFORMATION FOR ACCURACY.

- APPROVED
- APPROVED AS NOTED
- REVISE AND RESUBMIT
- REJECTED

SIGNED: _____

DATE: _____

COMMENTS:

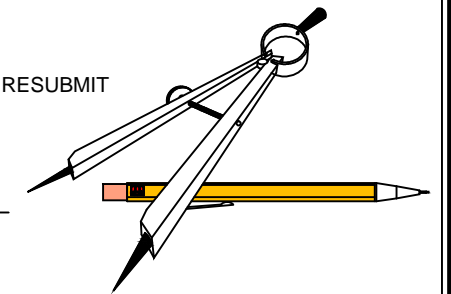


REQUIRED FABRICATIONS

- (B) SHORTENED T-FABS
- (E) CORE DRILLS
- (G) DIRECTION CHANGE

SHEET INDEX

SHEET NO.	DESCRIPTION
1	TRENCH DRAIN LAYOUT I
2	TRENCH DRAIN LAYOUT II

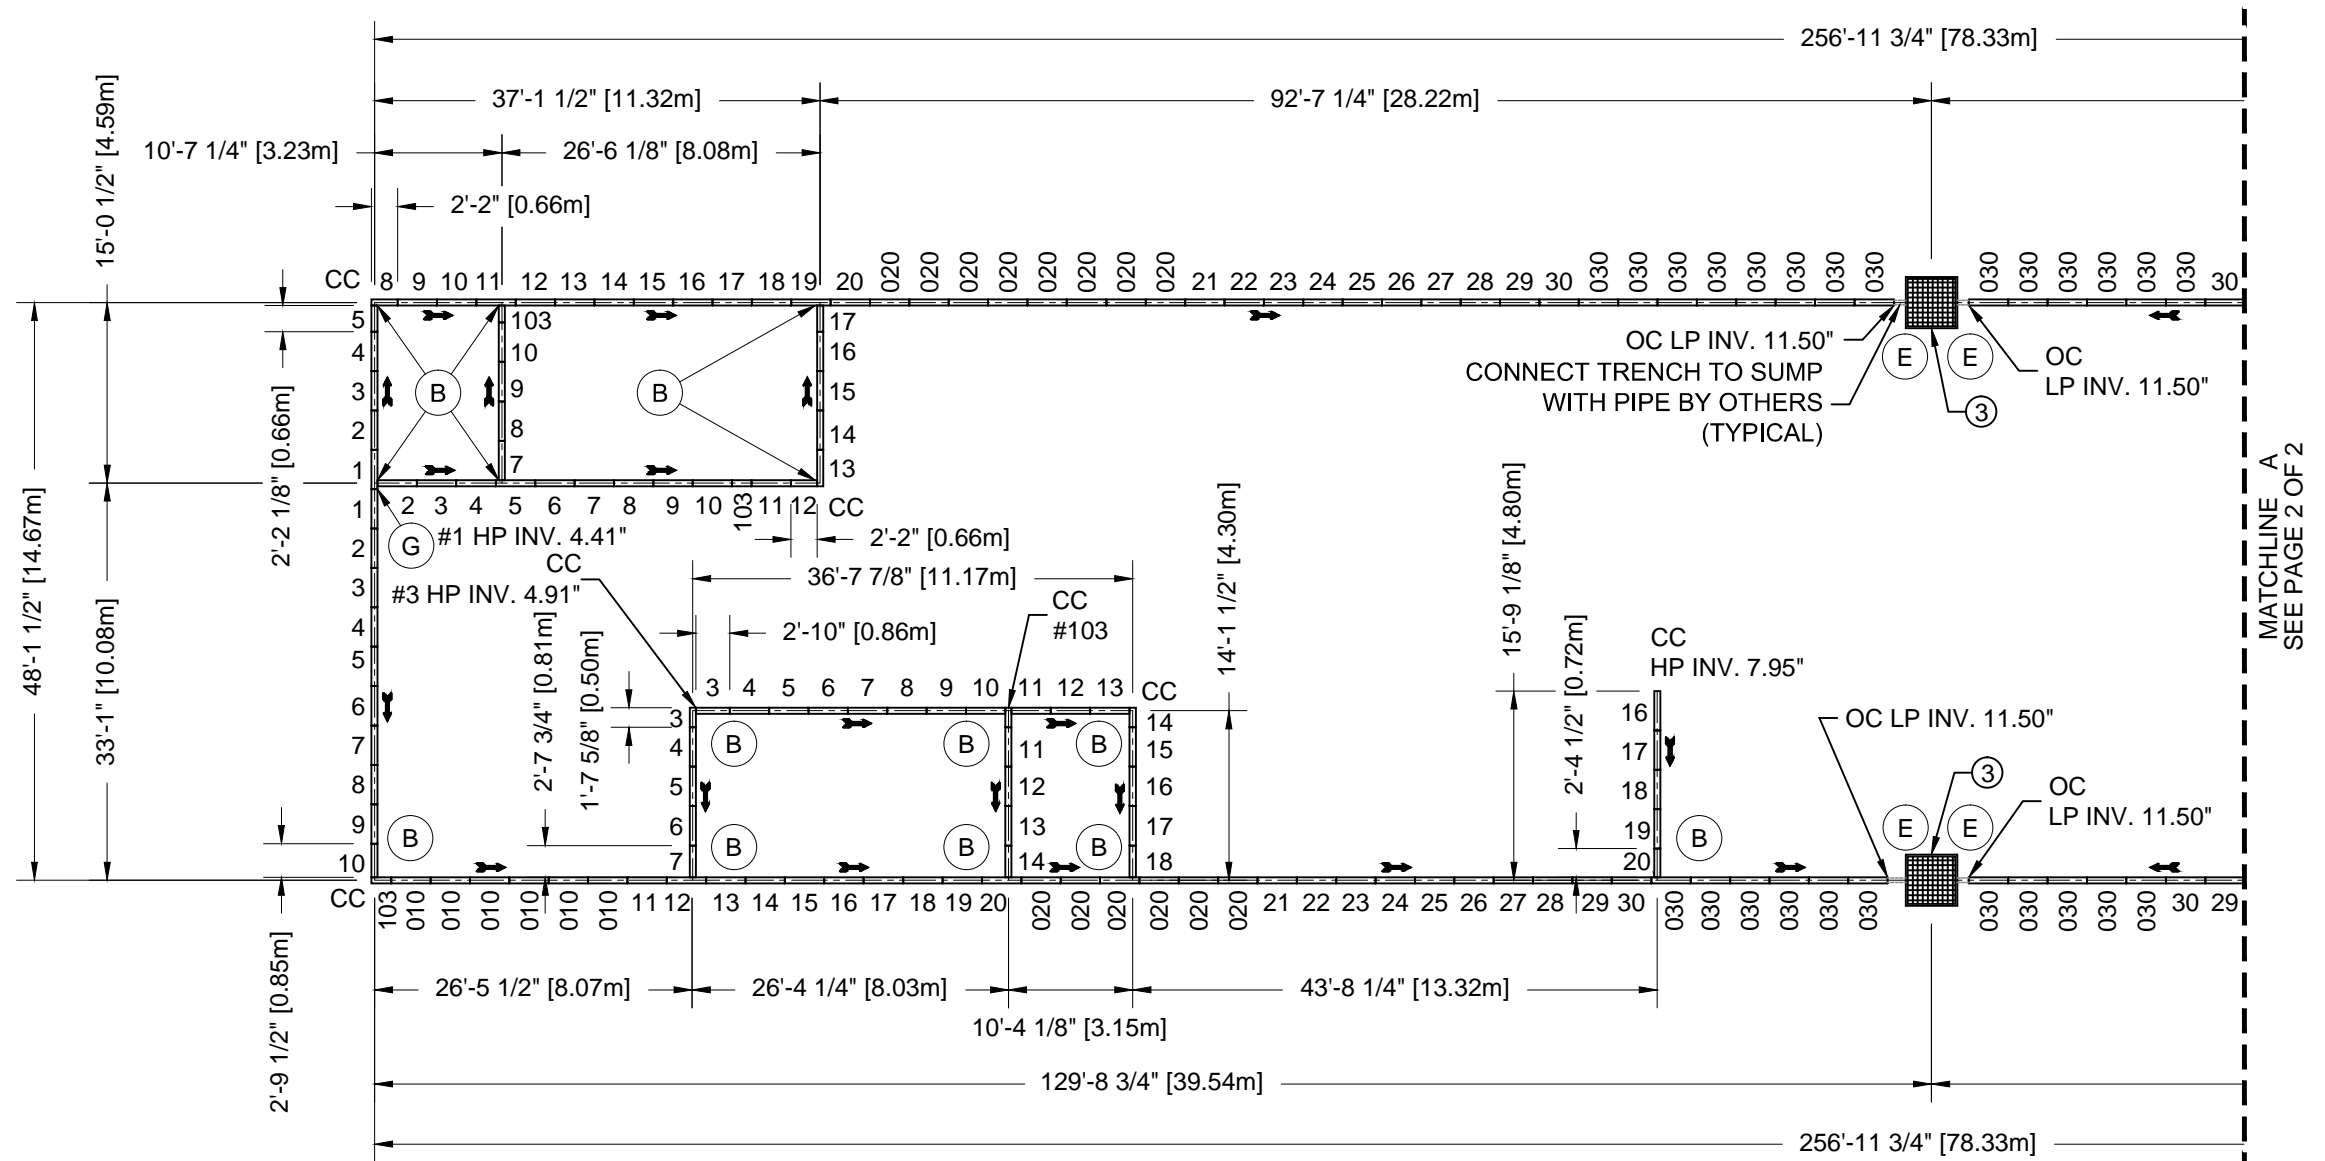

LEGEND	
	CHANNEL
	CENTER LINE
	INSTALLATION DIRECTION OF CHANNEL
CC	= CLOSING CAP
OC	= OUTLET CAP
INV	= INVERT
HP	= HIGH POINT
LP	= LOW POINT
BO	= BOTTOM OUTLET

MASCO CABINETRY OCALA, FL	
DRAWN BY: JW	EMAIL: jwyma@aco-online.com
DATE 03-26-12	CHECKED BY: JJ
SHEET NO. SHEET 1 OF 2	DESIGN SERV. NO. REV. 112-190C


TRENCH DRAIN LAYOUT I			
SYSTEM(S) S100K		GRATE(S) SLOTTED D.I.	
REVISIONS			
NO.	DESCRIPTION	DATE	BY
A	-	-	-
B			
C			

ACO POLYMER PRODUCTS, INC.

WEST SALES OFFICE P.O. BOX 12067 CASA GRANDE, AZ 85230 Tel. (888) 490-9552 Fax (520) 421-9899	EAST SALES OFFICE P.O. BOX 245 CHARDON, OH 44024 Tel. (800) 543-4764 Fax (440) 285-7005
--	--

www.acousa.com

MATCHLINE A
SEE PAGE 2 OF 2

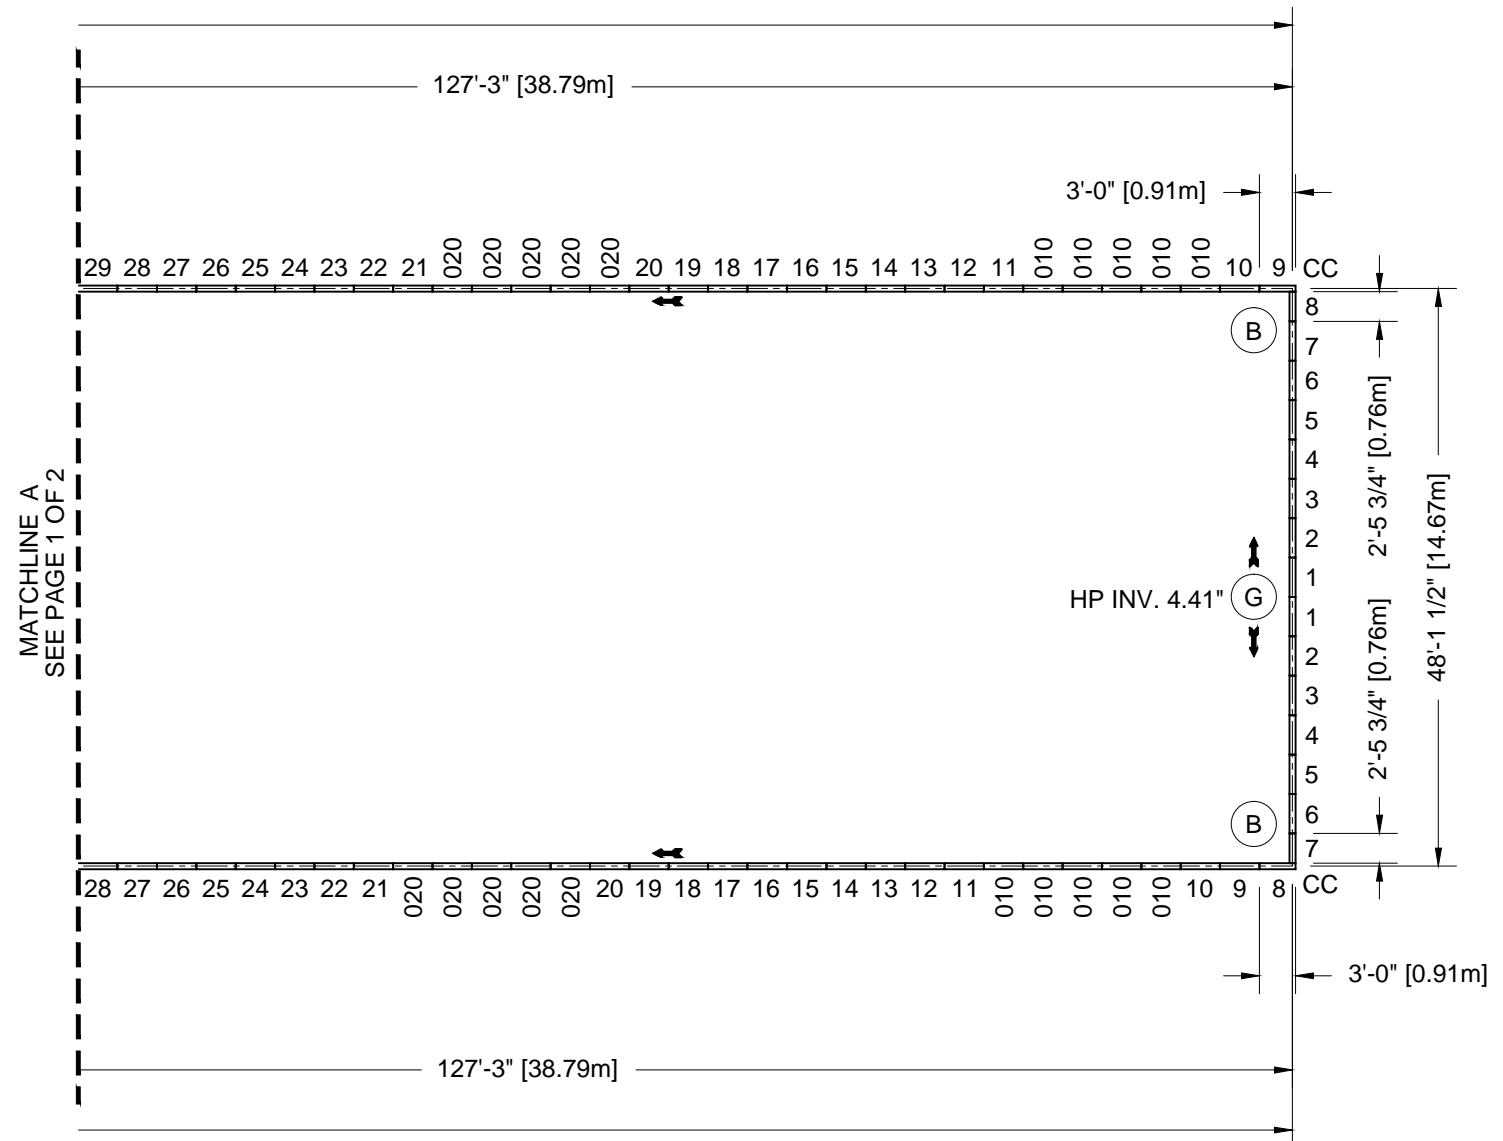

LEGEND	
	CHANNEL
	CENTER LINE
	INSTALLATION DIRECTION OF CHANNEL
	CC = CLOSING CAP
	OC = OUTLET CAP
	INV = INVERT
	HP = HIGH POINT
	LP = LOW POINT
	BO = BOTTOM OUTLET

MASCO CABINETRY OCALA, FL	
DRAWN BY: JW	EMAIL: jwyman@aco-online.com
DATE 03-26-12	CHECKED BY: JJ
SHEET NO. SHEET 2 OF 2	DESIGN SERV. NO. REV. 112-190C

TRENCH DRAIN LAYOUT II			
SYSTEM(S) S100K		GRATE(S) SLOTTED D.I.	
REVISIONS			
NO.	DESCRIPTION	DATE	BY
A	-	-	-
B			
C			

ACO POLYMER PRODUCTS, INC.	
WEST SALES OFFICE	EAST SALES OFFICE
P.O. BOX 12067	P.O. BOX 245
CASA GRANDE, AZ 85230	CHARDON, OH 44024
Tel. (888) 490-9552	Tel. (800) 543-4764
Fax (520) 421-9899	Fax (440) 285-7005
www.acousa.com	